



**SITE DETAIL**  
1" = 20'

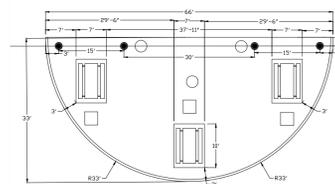


**DIMENSIONAL CONTROL**  
1" = 20'

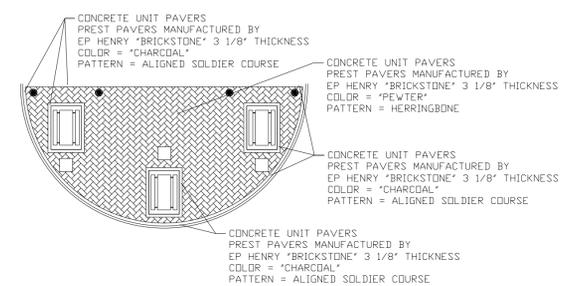


**PAVER LAYOUT**  
1" = 20'




**LAYOUT PLAN**  
1" = 30'

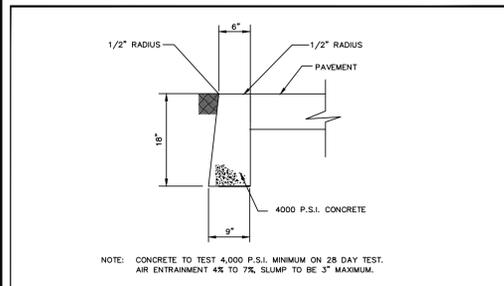


9' X 18' FLUSH CURB

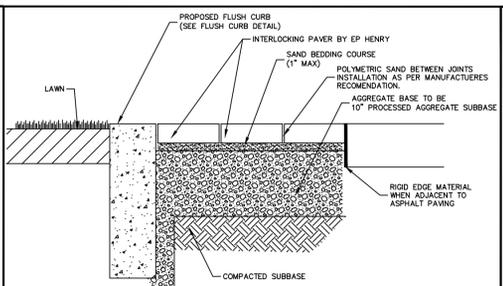

CONCRETE UNIT PAVER

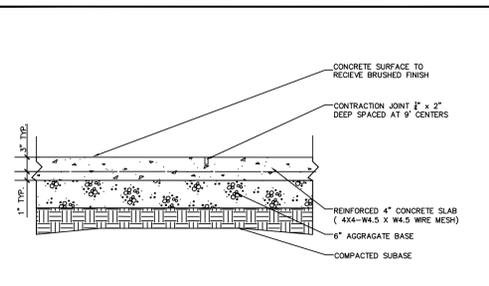

CONCRETE PICNIC TABLE SLAB

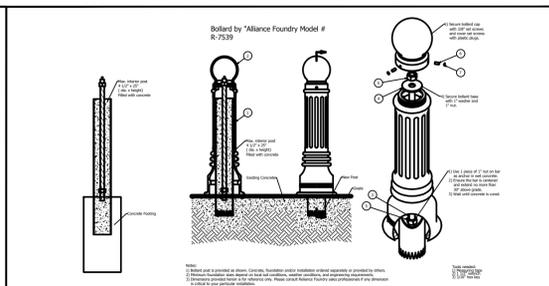

CONCRETE SIDEWALK

**DRAFT 12-13-23**

**COUNTY OF HUDSON**  
**JAMES J BRADDOCK PARK**  
**BLOCK 437.02 LOT 1**  
**PICNIC AREA RENOVATION**  
**TOWN OF NORTH BERGEN, N.J.**


**PICNIC AREA DESIGN**  
**AREA A** ERPP

SURVEYED BY: \_\_\_\_\_ DRAWN BY: KBW SCALE: 1" = 30'  
 PLOTTED BY: \_\_\_\_\_ CHECKED BY: KBW AP DATE: 9-19-2023


DRAWING NO. LP1 SHEET 1 OF 2

DIVISION OF PARKS  
 175 LINCOLN PARK DRIVE  
 JERSEY CITY, N.J. 07304


N.J. LIC. NO. \_\_\_\_\_ DATE \_\_\_\_\_

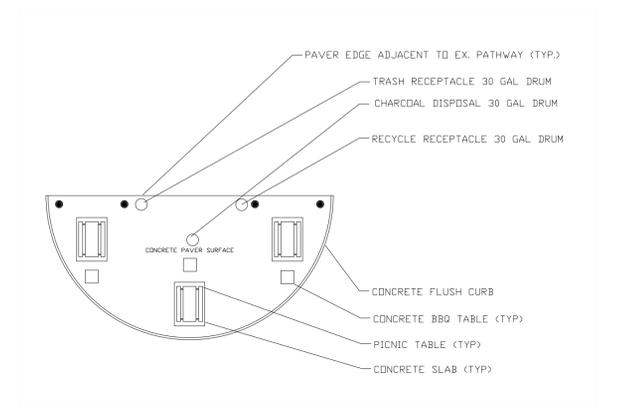

**SITE DETAIL**  
1"= 20'

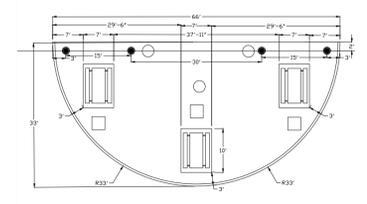

**DIMENSIONAL CONTROL**  
1"= 20'

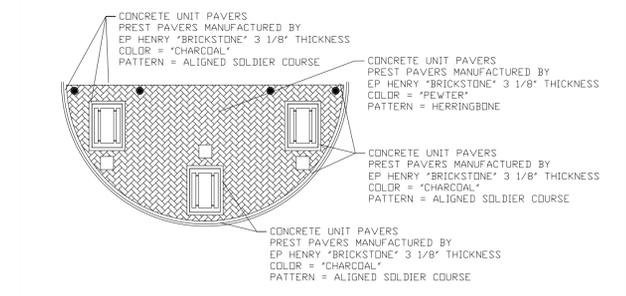

**PAVER LAYOUT**  
1"= 20'

**LAYOUT PLAN**  
1"= 30'

**DRAFT 12-13-23**

<b>COUNTY OF HUDSON</b>		
<b>JAMES J BRADDOCK PARK</b> <b>BLOCK 437.02 LOT 1</b> <b>PICNIC AREA RENOVATION</b> <b>TOWN OF NORTH BERGEN, N.J.</b>		
<b>PICNIC AREA DESIGN</b>		<b>ERPP</b>
<small>SURVEYED BY:</small>	<small>DRAWN BY: KBW</small>	<small>SCALE: 1"= 30'</small>
<small>PLOTTED BY:</small>	<small>CHECKED BY: KBW AP</small>	<small>DATE: 9-19-2023</small>
<small>DRAWING NO. LP1</small>	<small>SHEET 1</small>	<small>OF 2</small>
<small>DIVISION OF PARKS</small> <small>175 LINCOLN PARK DRIVE</small> <small>JERSEY CITY, N.J. 07304</small>		<small>DATE</small>
<small>N.J. LIC. NO.</small>		