

Washington Park - Jake's Law
Hudson County Parks
Union City, New Jersey

Play and Park Structures of New York and New Jersey

This play equipment is recommended for children ages:
2-5 and 5-12
Minimum Area Required:
Per Arch. Plan

Scale: NTS
This drawing can be scaled only when in a 24" x 36" format


Drawn By:
Chris Yates
Date:
12/12/23
Quote Number:
876-164803

play&park structures
A PLAYCORE Company
544 Chestnut Street
Chattanooga, TN 37402
800-727-1907 / www.playandpark.com



Total Play Components	102
Elevated Play Components	55
Elevated Play Components Accessible by Ramp	21 Req. 14
Elevated Components Accessible by Transfer	31 Req. 14
Accessible Ground Level Components Shown	47 Req. 18
Different Types of Ground Level Components	7 Req. 7

User Capacity
600-700
Critical Fall Height
12'-0"

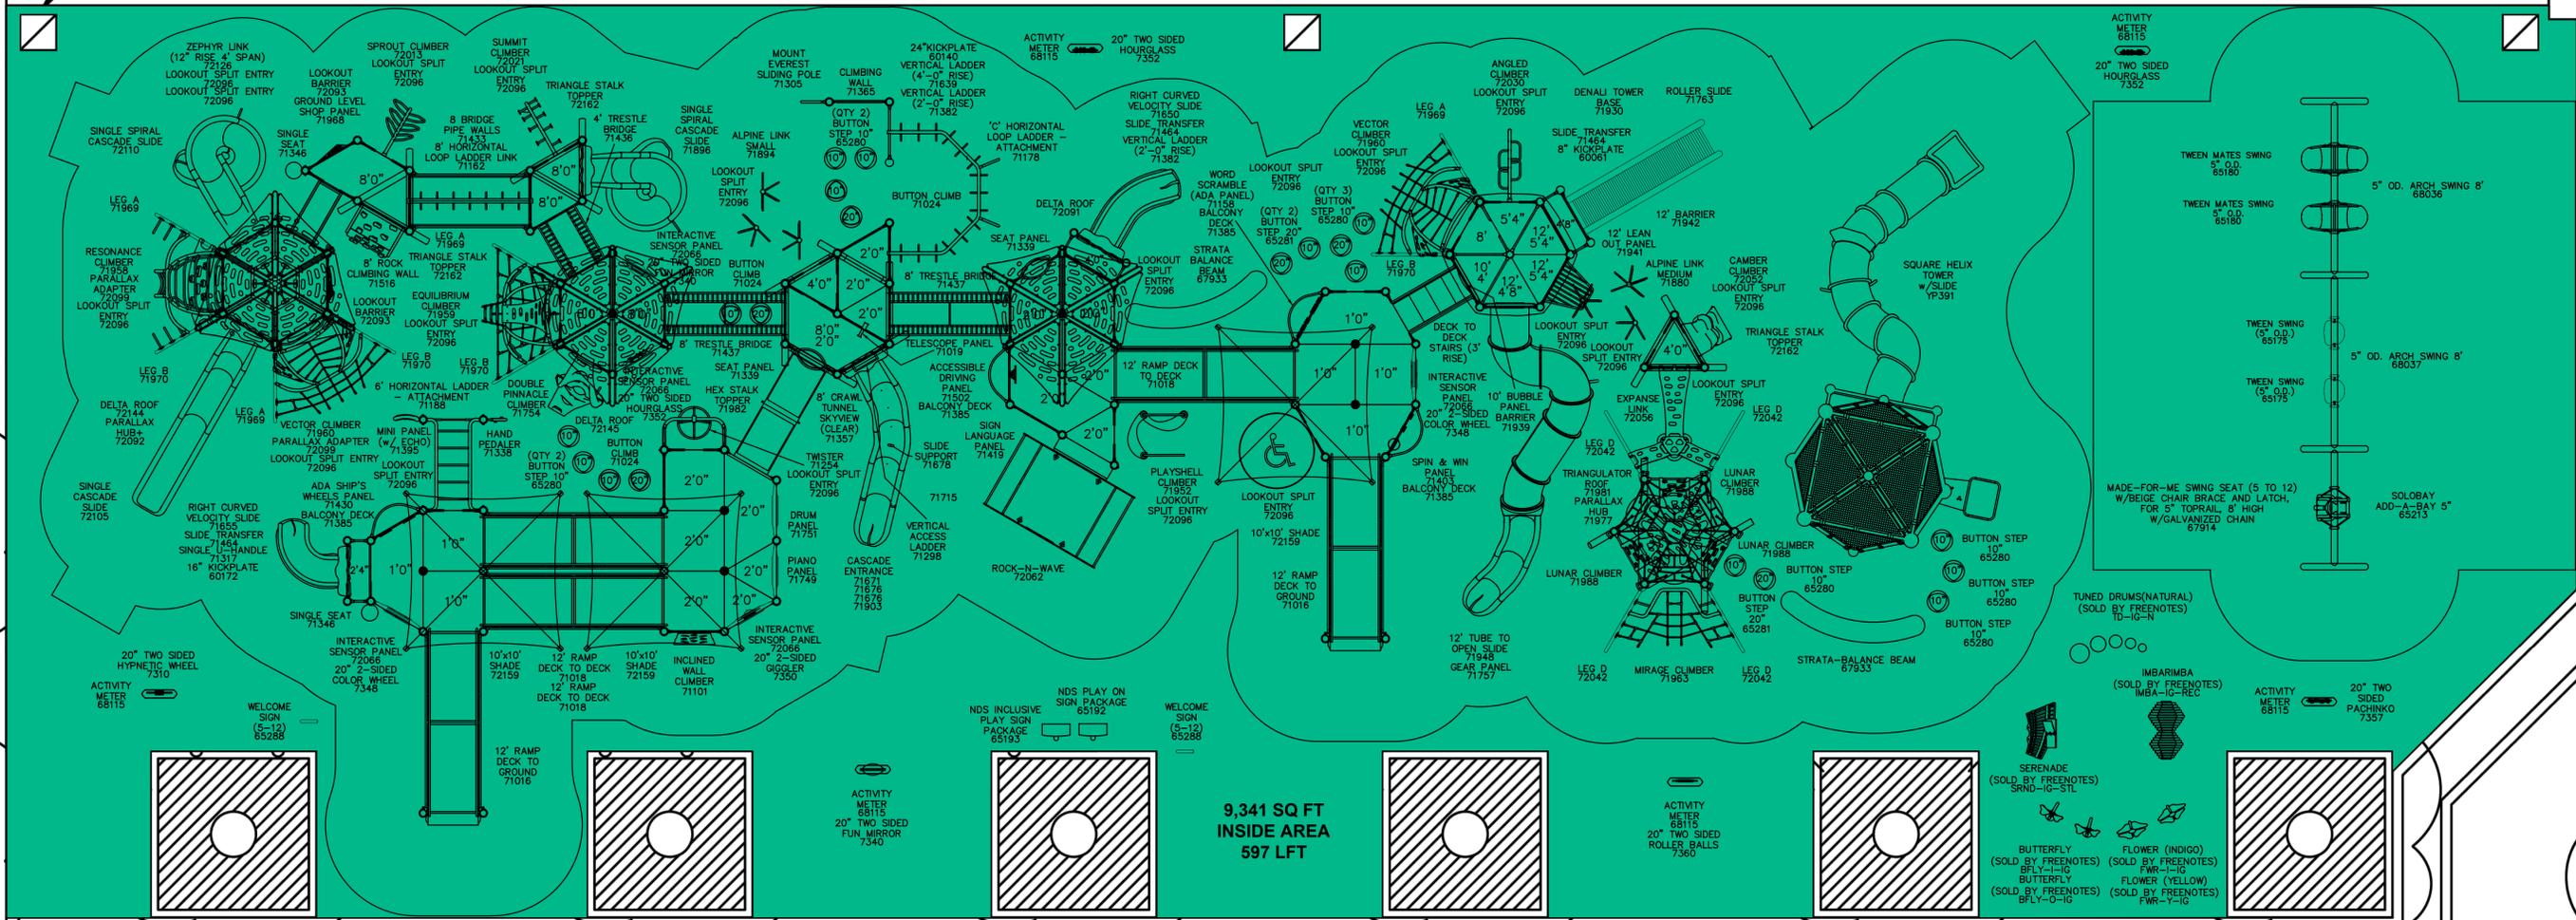

It is the manufacturer's opinion that the structure shown herein complies with current ada standards concerning accessibility if used with proper accessible surfacing and together with other necessary ground level play equipment.
Top View drawings and measurements are for overall site and structure appearance purposes. Top view should not be conceived as a construction detail; therefore, all measurements and slope requirements should be field verified prior to construction.
IMPORTANT: Never install play equipment over hard, unresilient surfaces such as asphalt, concrete, or compacted earth. It is the owner's responsibility to ensure the "minimum area required" contains an appropriate amount of resilient material to cushion accidental falls.



WASHINGTON PARK / 5-12 AREA UNION CITY, NEW JERSEY

876-164803A

PLEASE NOTE: RENDERINGS ARE FOR VISUAL PURPOSES ONLY. ANY PRODUCTS AND/OR SITE DETAILS HEREIN MAYBE SUBJECT TO CHANGE WITHOUT NOTICE.

play&park
structures
A PLAYCORE Company

544 CHESTNUT ST.
CHATTANOOGA, TN 37402
800.727.1907
PLAYANDPARK.COM



WELCOME!
 Recommended for
 5-12



WASHINGTON PARK / 5-12 AREA
UNION CITY, NEW JERSEY

876-164803A

PLEASE NOTE: RENDERINGS ARE FOR VISUAL PURPOSES ONLY. ANY PRODUCTS AND/OR SITE DETAILS HEREIN MAYBE SUBJECT TO CHANGE WITHOUT NOTICE.

play&park
structures
 A PLAYCORE Company

544 CHESTNUT ST.
 CHATTANOOGA, TN 37402
800.727.1907
PLAYANDPARK.COM



WASHINGTON PARK / 5-12 AREA UNION CITY, NEW JERSEY

876-164803A

PLEASE NOTE: RENDERINGS ARE FOR VISUAL PURPOSES ONLY. ANY PRODUCTS AND/OR SITE DETAILS HEREIN MAYBE SUBJECT TO CHANGE WITHOUT NOTICE.

**play&park
structures**
A PLAYCORE Company

544 CHESTNUT ST.
CHATTANOOGA, TN 37402
800.727.1907
PLAYANDPARK.COM